



INLET VIEW

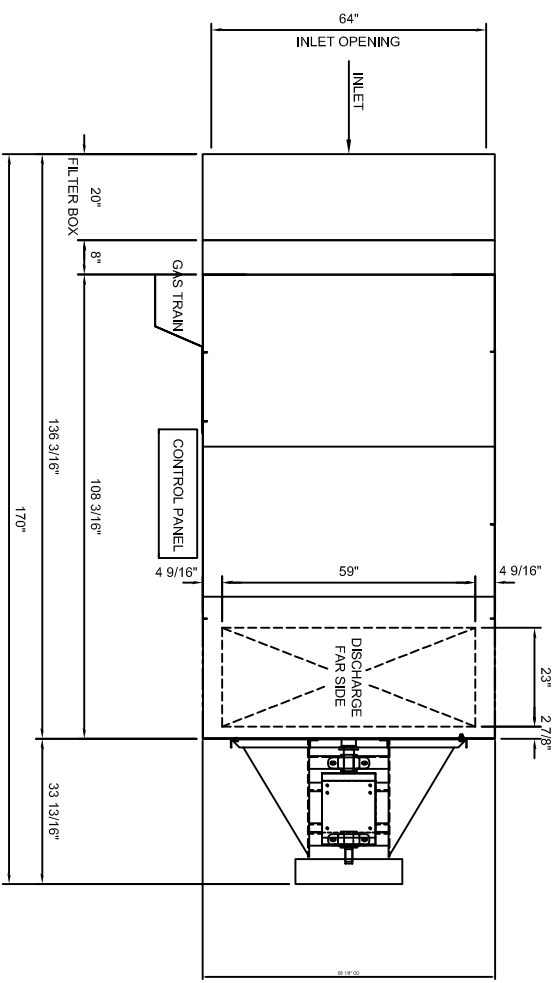

PLAN VIEW

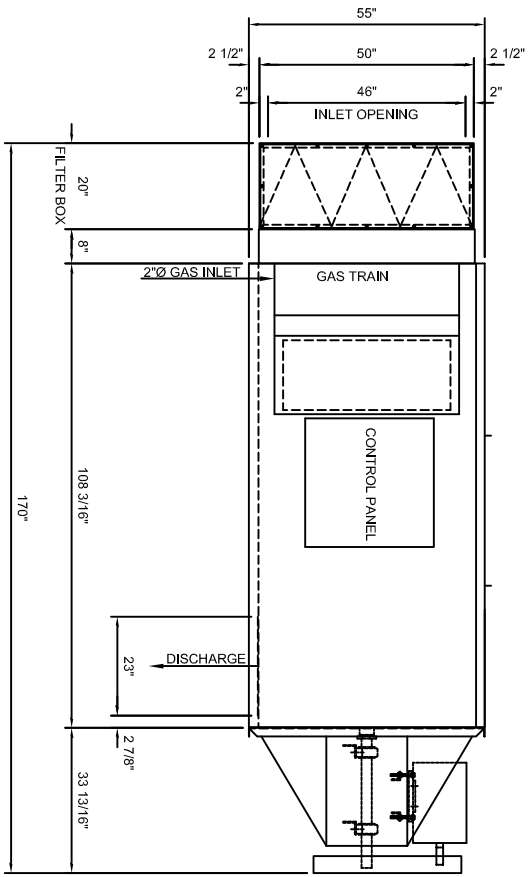

ELEVATION VIEW

COLMET
Spray booths

FILE NAME:	
DWG NO.:	
DATE:	
CHECK DATE:	
APPROVAL: 4-28-06 BJN	
DESIGN DATE:	
DESIGNER:	
SCALE: NTS	
PROJECT:	
MODEL:	
SHEET:	1 OF 1